

PLAN 16309




P.T. SWAN LOC 1475


TOTAL AREA = 5.9130 ha
 F.B.s 50817, 54139, 55713, 55955
 PLAN 14906
 INDEX PLANS PERTH 2000, 22-25, 22-26
 C/T 1732-622
 1801-317 (P.A.W.)

APPROVED
 15-6-88
 IN ORDER FOR DEALINGS
 9.6.88

*Subject to See Dkt DIA 16128
 See 263 and 4 Dkt*

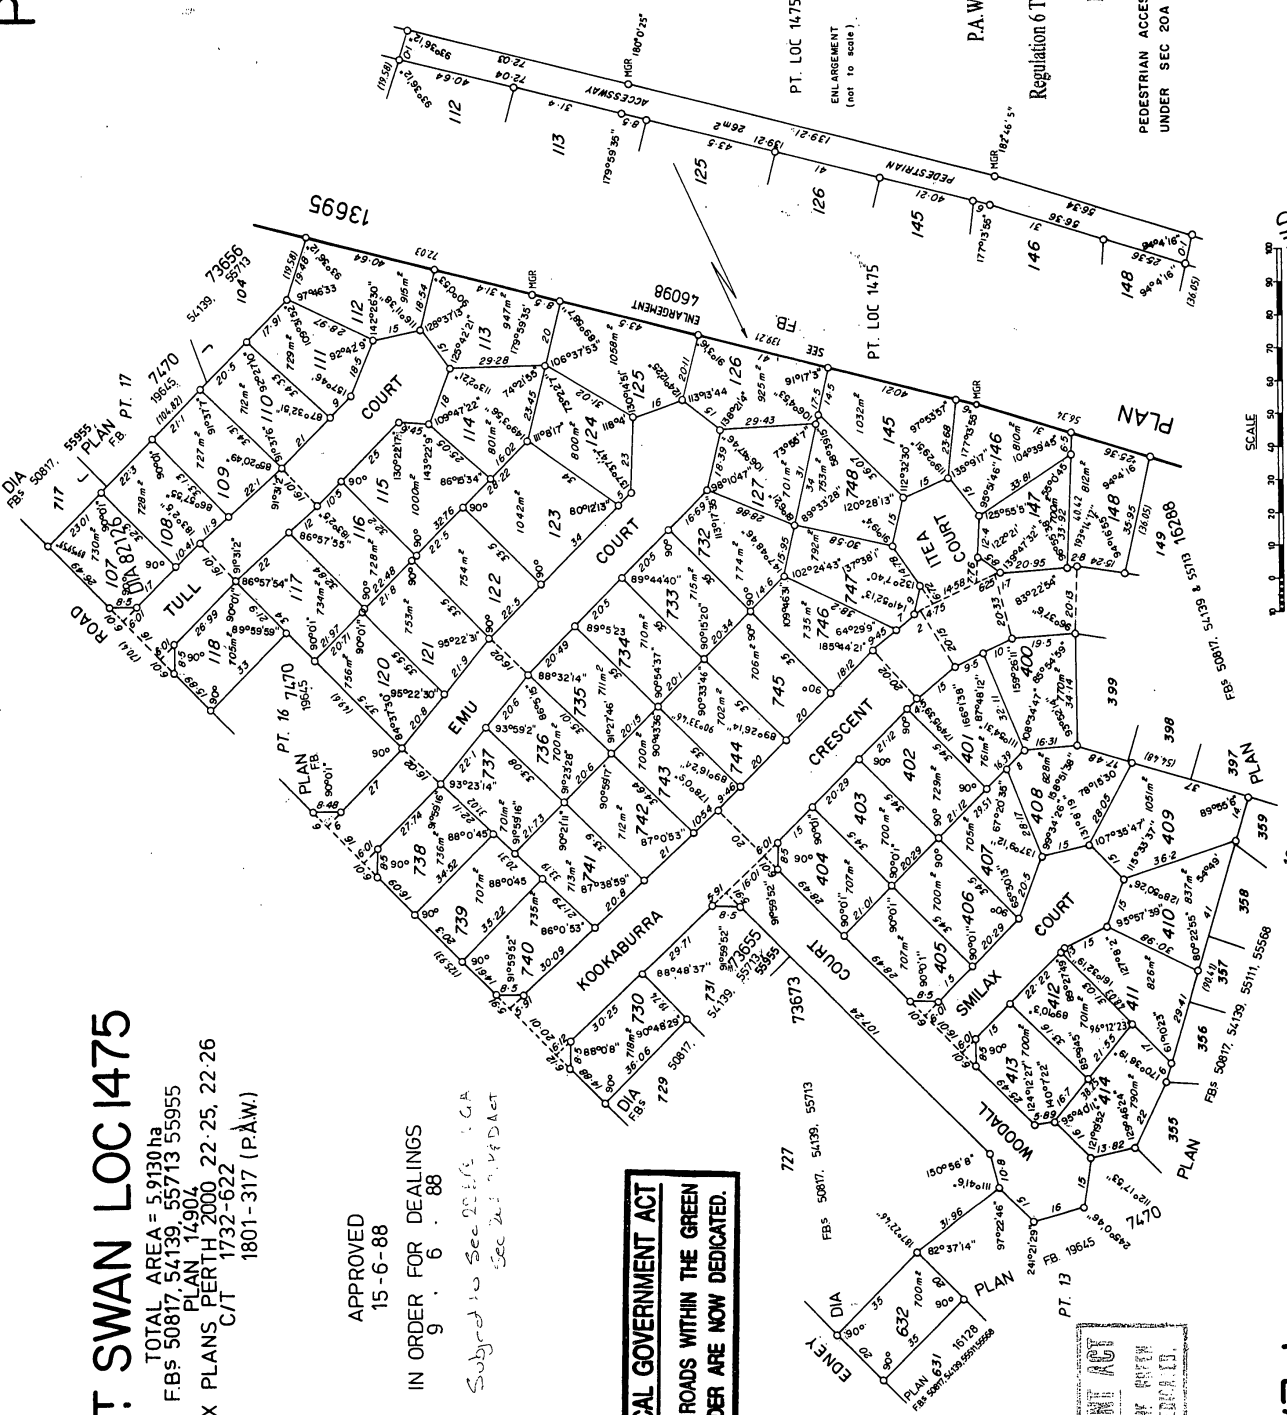

P.A. W/RO was shown on this Survey
 is amended to Lot 156.
 Regulation 6 Transfer of Land (Surveys) Regulation 1995
 Corr. 1775-2000-01
 Date: 24.2.06
 PEDESTRIAN ACCESSWAY TO VEST IN THE CROWN
 UNDER SEC 20A OF THE T.P.D. ACT

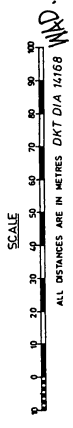

LOCAL GOVERNMENT ACT
 ALL ROADS WITHIN THE GREEN
 BORDER ARE NOW DEDICATED.

LOCAL GOVERNMENT ACT
 ALL ROADS WITHIN THE GREEN
 BORDER ARE NOW DEDICATED.

LOCAL GOVERNMENT ACT
 ALL ROADS WITHIN THE GREEN
 BORDER ARE NOW DEDICATED.

PLAN 16309

